


STATE	COUNTY	PROJECT NUMBER	SHEET NO.	TOTAL SHEETS
GA.		BRMLB-9004-00(008)	543	701

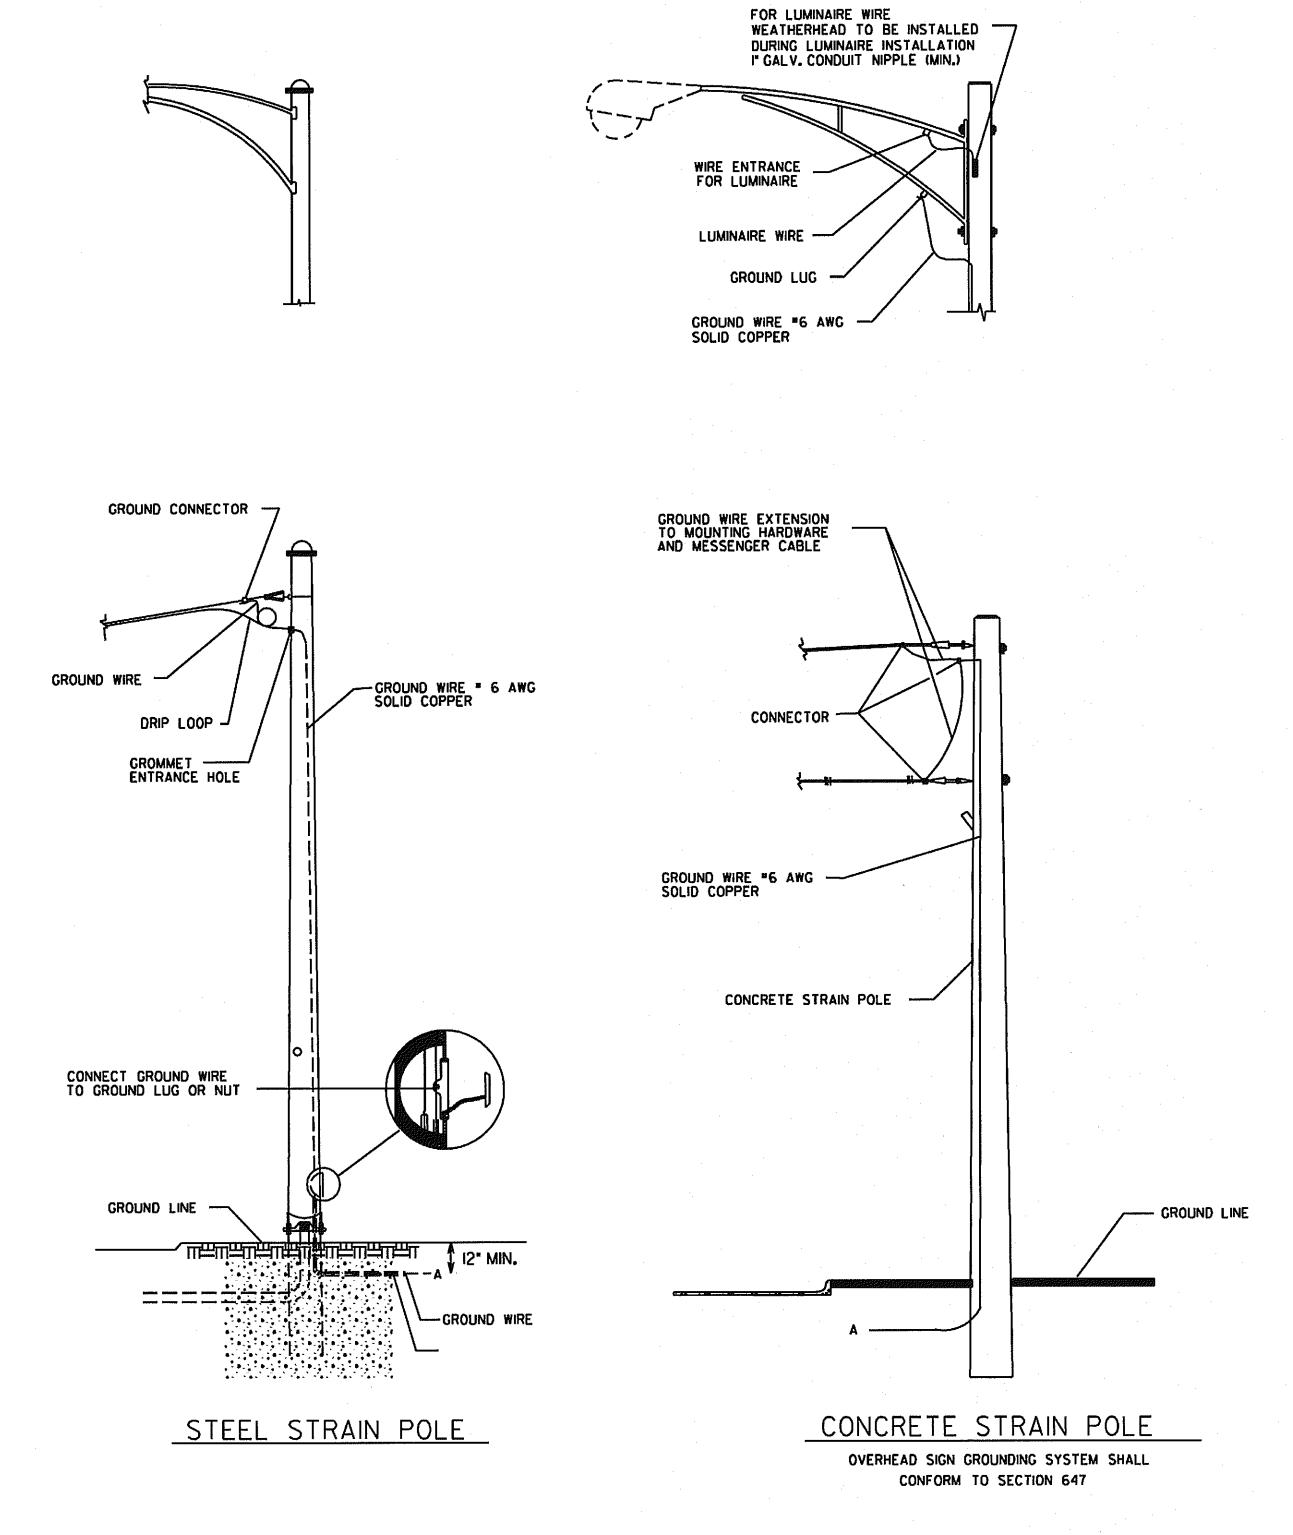

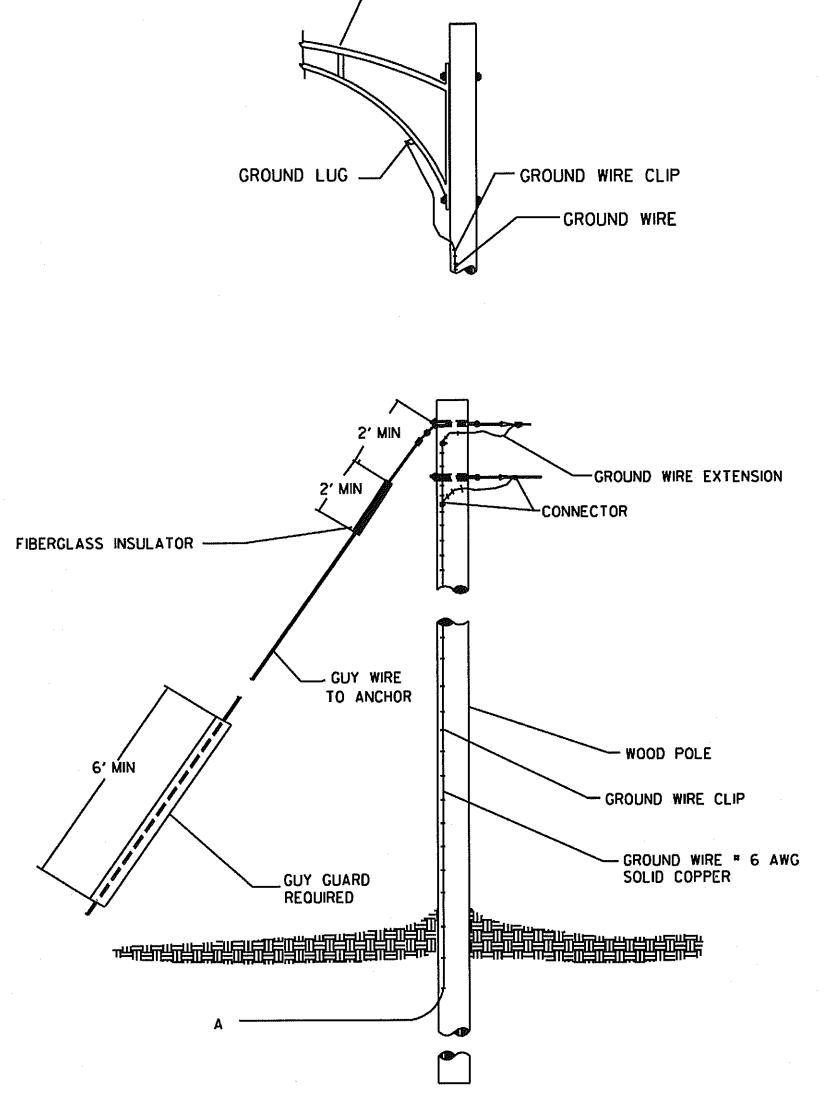

- LUMINAIRE ARM

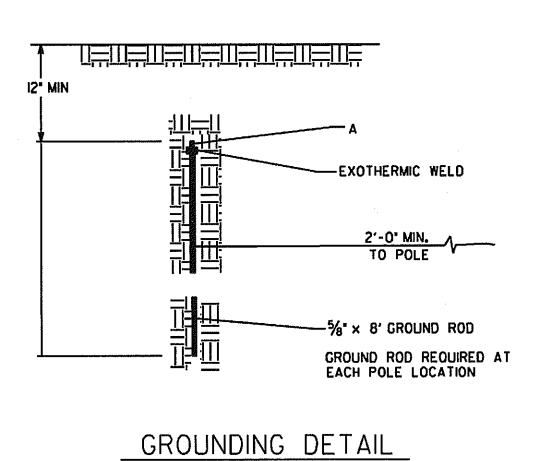

TIMBER POLE

DATE	DEPARTMENT OF TRANSPOR STATE OF GEORGIA	TATION
REVISION DESCRIPTION	TRAFFIC SIGNAL DETA GROUNDING DETAILS I TRAFFIC SIGNAL SUPPORT STRUCTURES	FOR
"	·	DETAIL NUMBER
REV. BY	APRIL 2010	TS-07

NOT TO SCALE - REPORT ERRORS

Guidelines For Usage On Metric Projects

When these details are incorporated into plans and or projects that are being prepared or constructed in metric units, exact or precise conversion to metric units is not required. The almensions shown that are in feet and inches may be converted to corresponding metric units using the following "Rounded-Off" conversion factors: I" = 25mm, 4" = 100mm, and 12" or 1" = 300mm, All measurement notes that refer to linear feet and square yards shall be interpreted to mean linear meters and square meters.